



01 Keyplan  
402 NTS

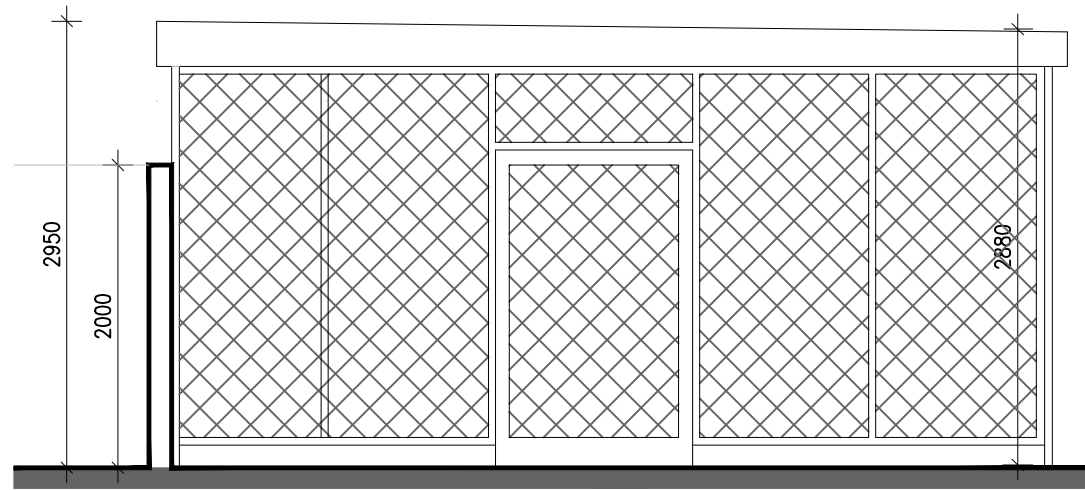


03 Side Elevation  
402 1:500A3

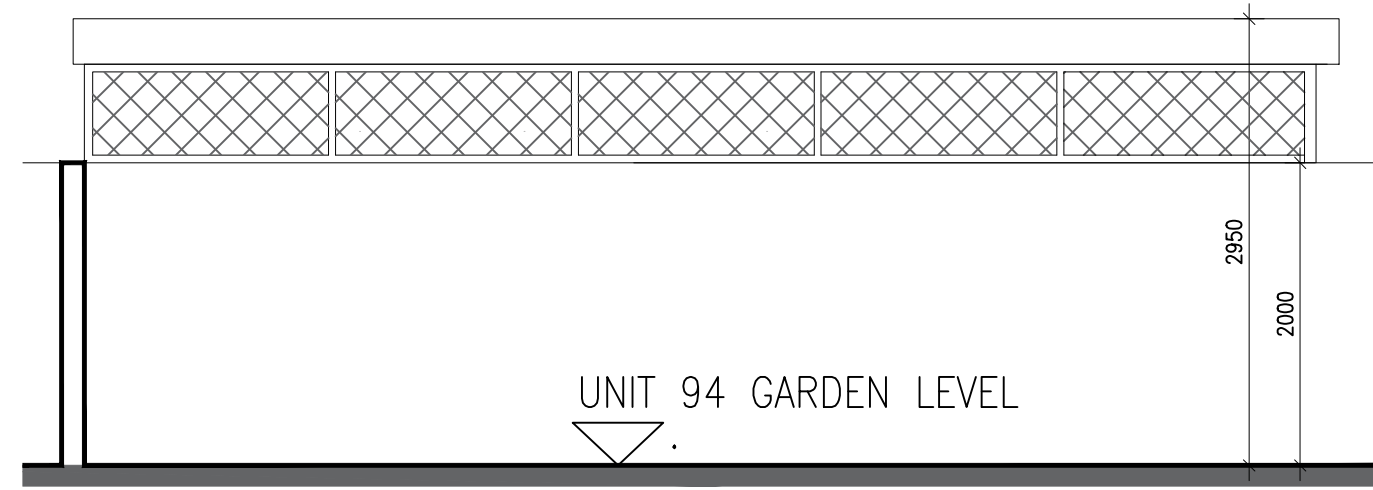


04 Rear Elevation  
402 1:500A3


UNIT 94 GARDEN LEVEL

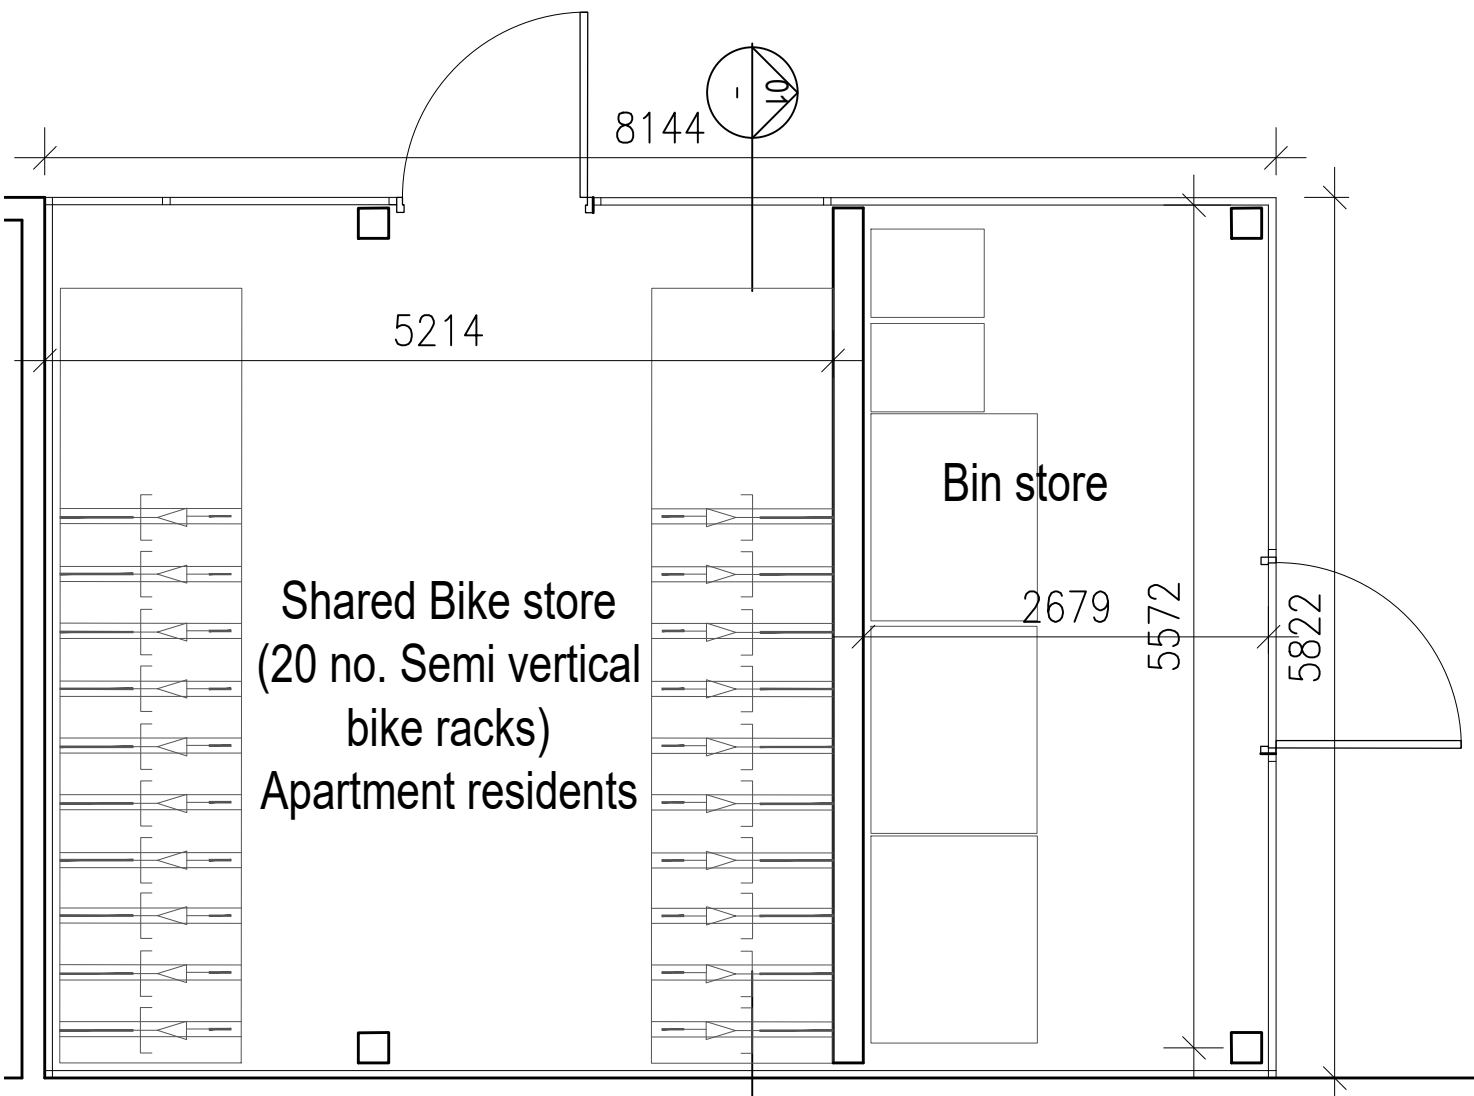

02 Plan  
402 1:500A3

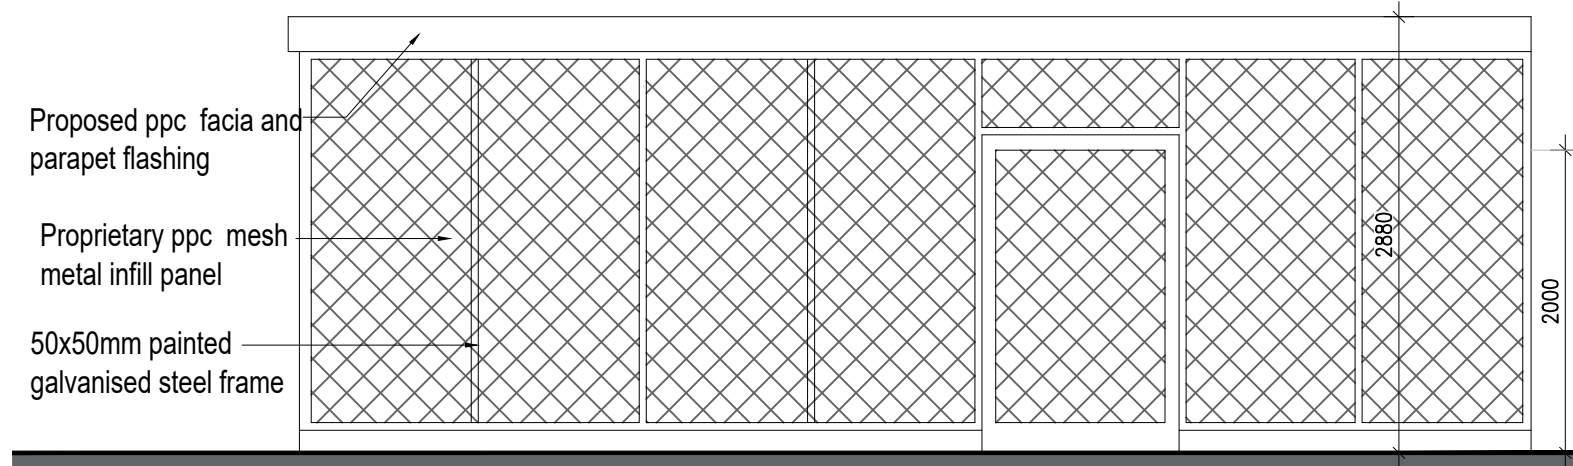

05 Front Elevation  
402 1:500A3

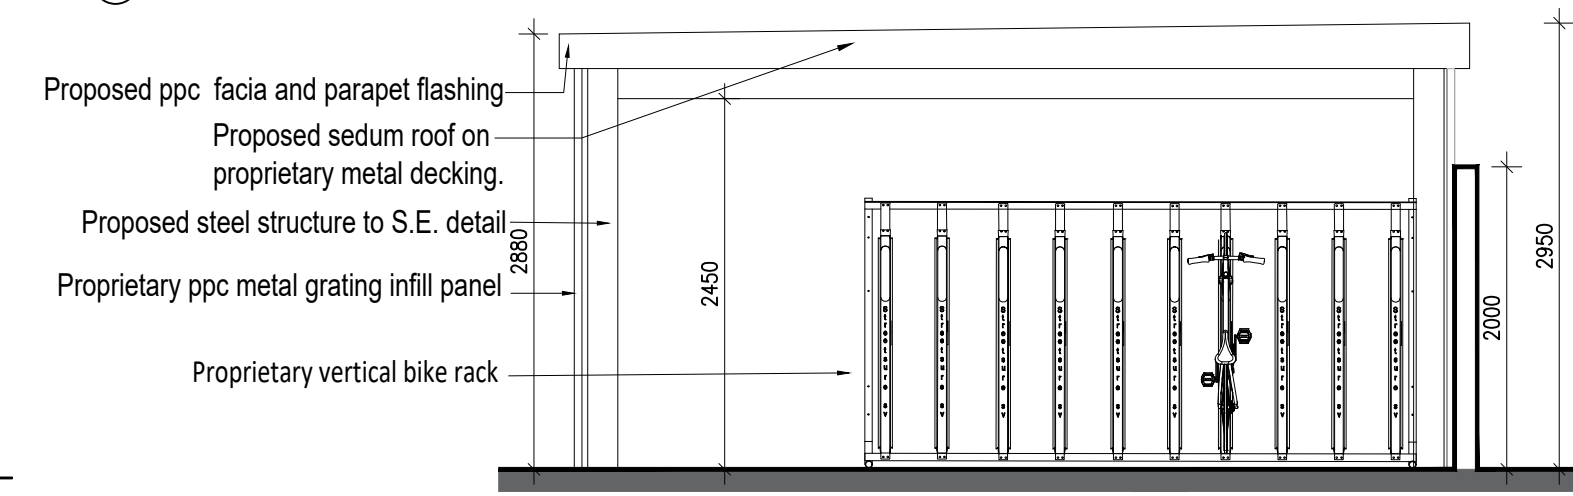

06 Section  
402 1:500A3

**COVERED / SECURE BICYCLE STORE - APARTMENT. UNITS**

No.	Date	Revision	Initials
01	31.03.2022	SHD Planning Application	RT

Project <b>Longford Road / Steeples Road, Duleek, Co. Meath - Residential Development</b>			
Drawing Title Bicycle / Bin Store to Apartments Details			
Drawing No 6204-P-402			
Scale 1:50@A1	Rev 01	Drawn RT	Date March '22

6-7 HARCOURT TERRACE, DUBLIN 2, IRELAND  
t +353-1-616 2400 f +353-1-576 7365  
e architecture@bkd.ie  
www.bkd.ie

**bkd**architects  
BURKE-KENNEDY DOYLE

M:\Project Section - Current\6204 Duleek Residential\CAD\Drawings\Construction\Details\6204-P 400-403 [Bicycle Store Type 1-2-3-Details] March 2022.dwg 04/04/2022 13:01:55