



Landscape Specification Details


Tree Planting Detail, 14-16cm girth, rb Scale 1:50

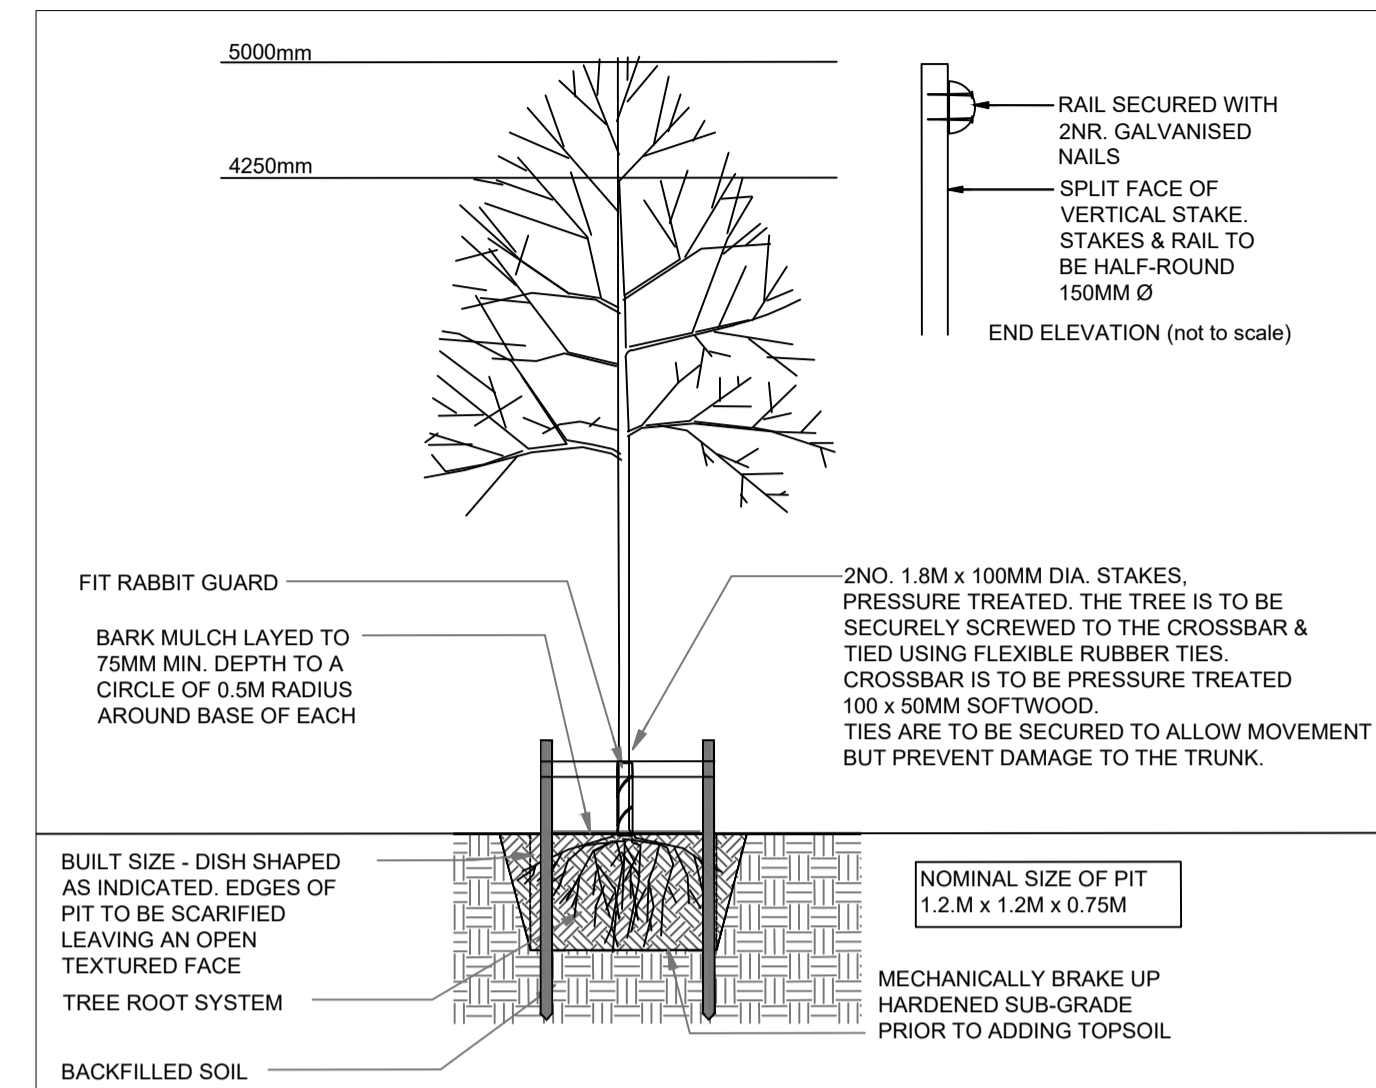


Single Tree Staking Detail Scale (1:25)

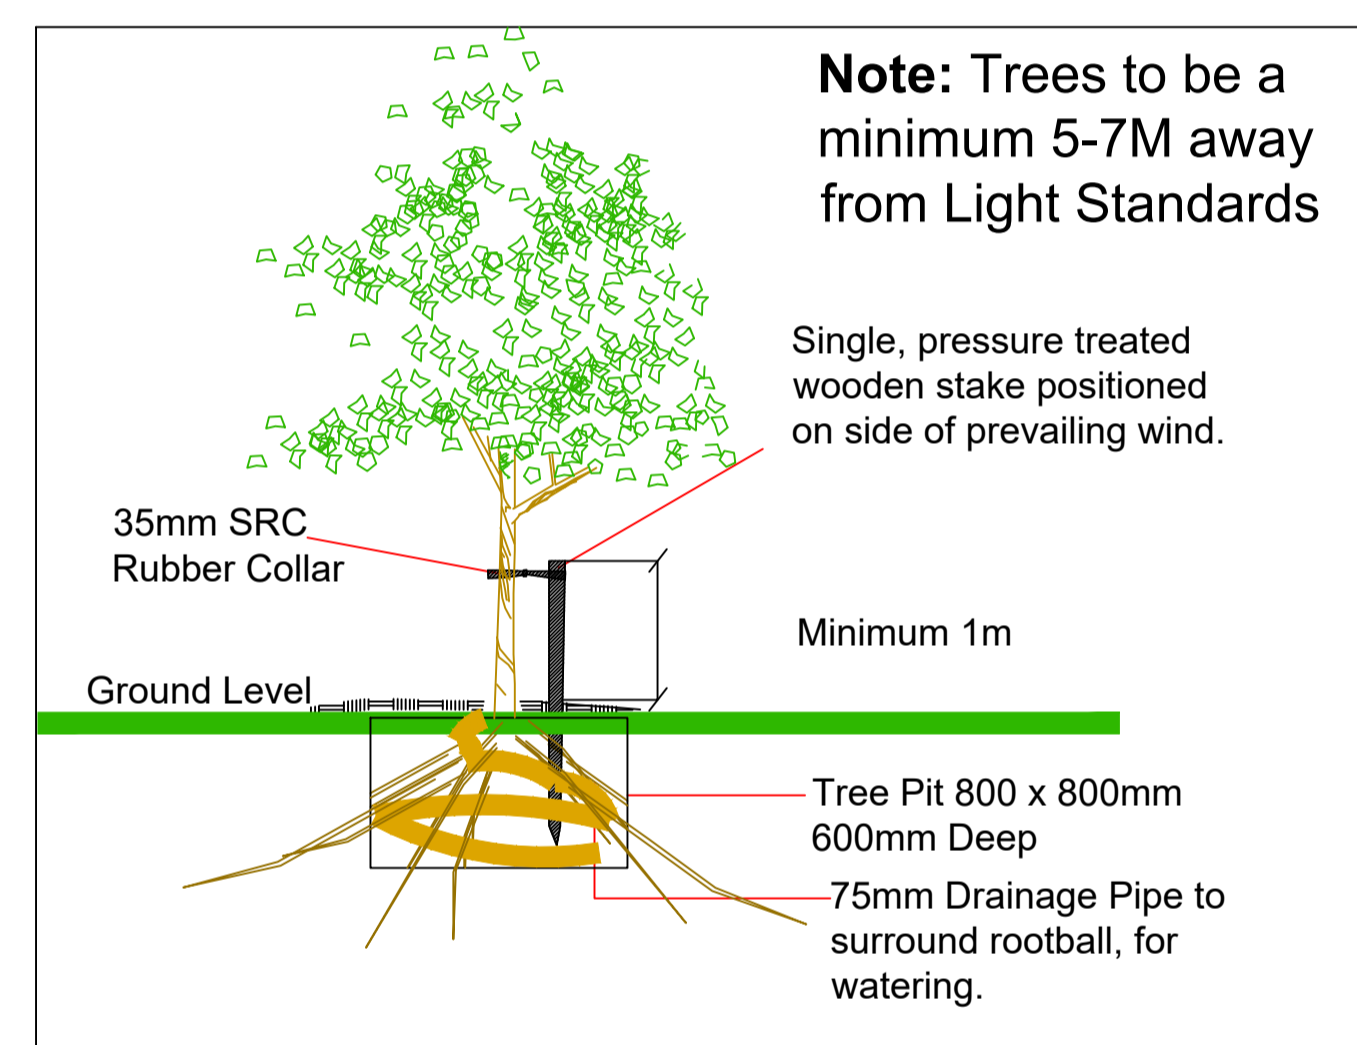


Shrub Planting Detail

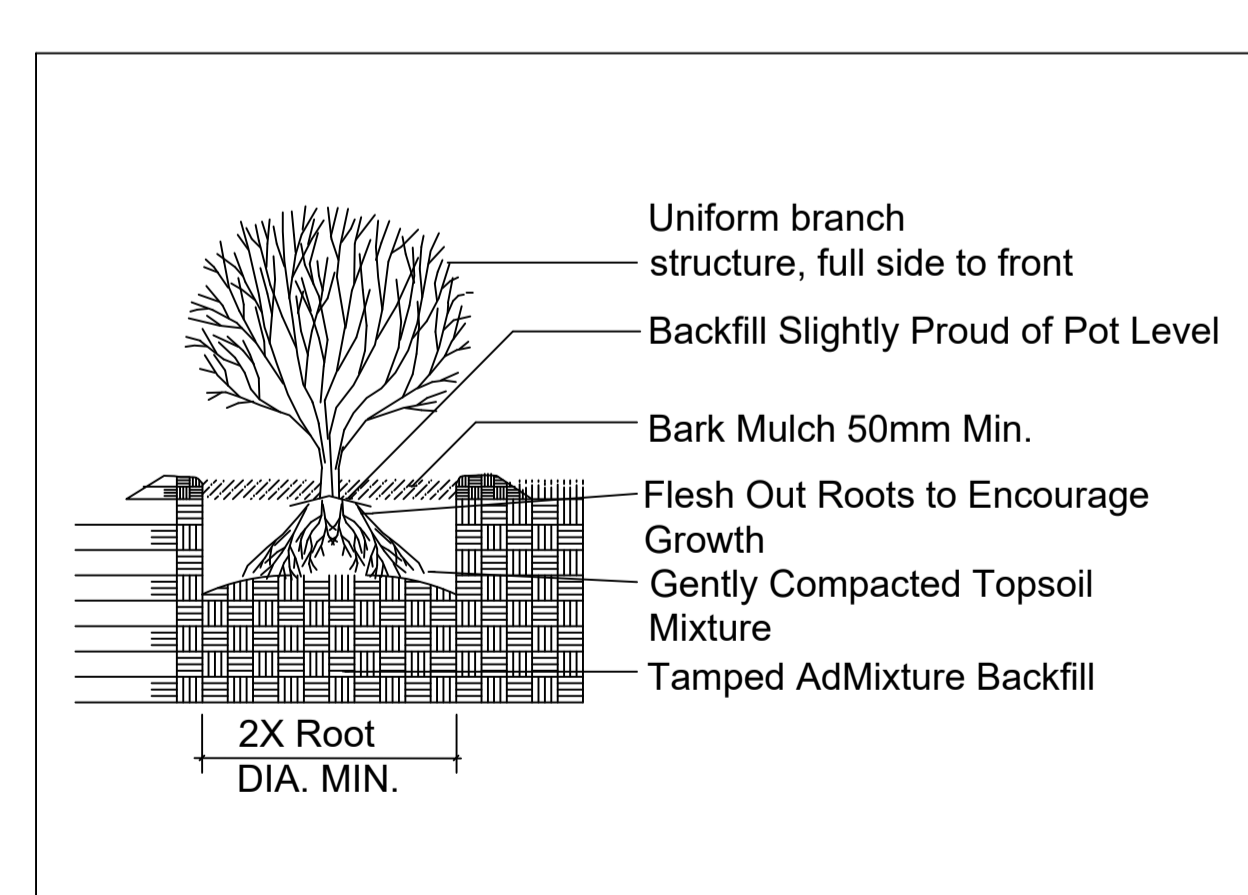


Typical Double Tree Staking Detail Scale (1:25)

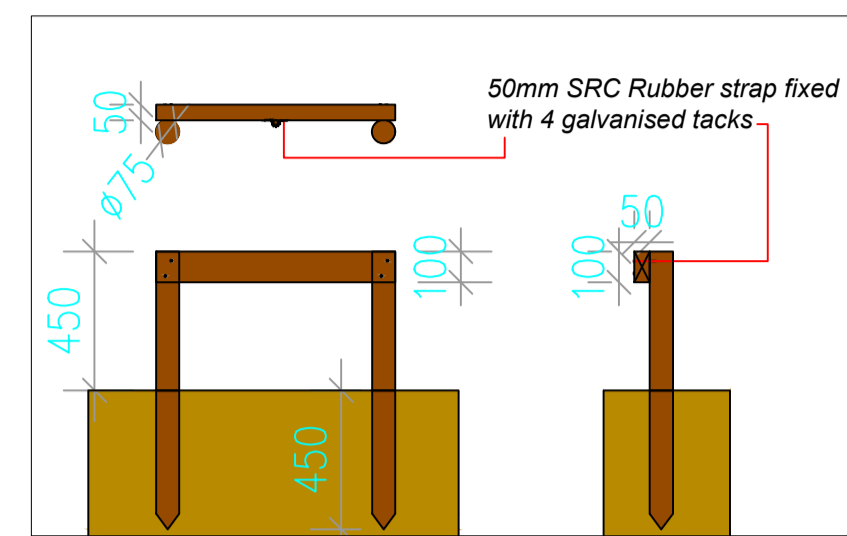


Minimum Soil Depths (Scale 1:20)

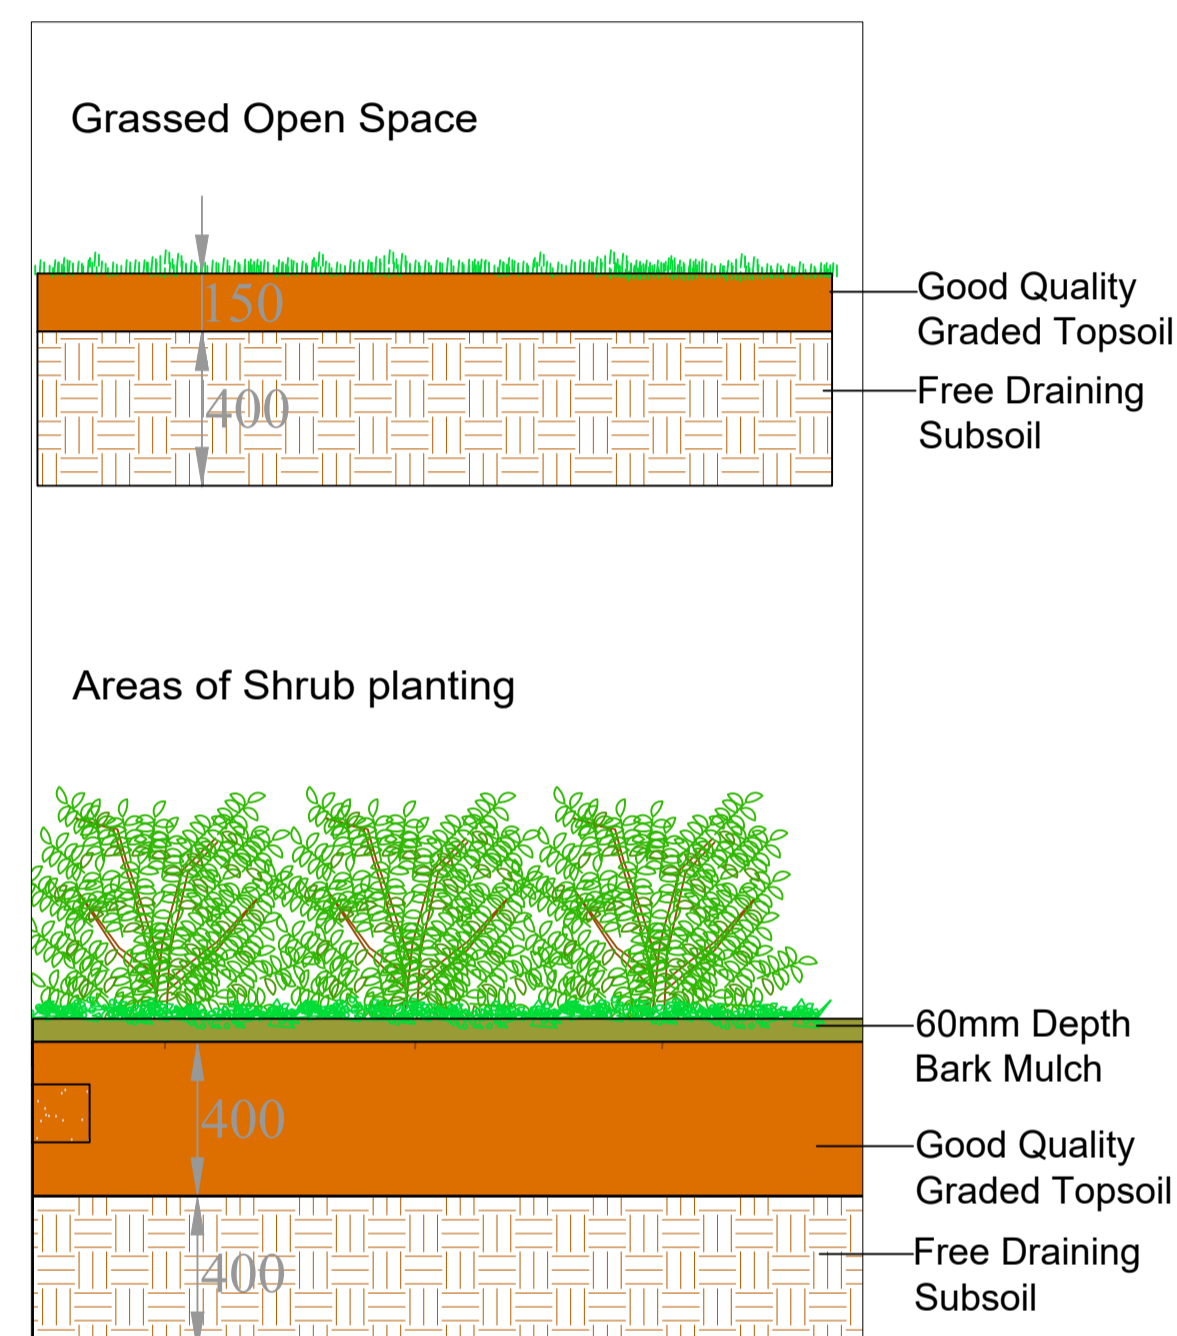


Typical Detail of Gravel Drainage Against House Front - (Scale 1:5)

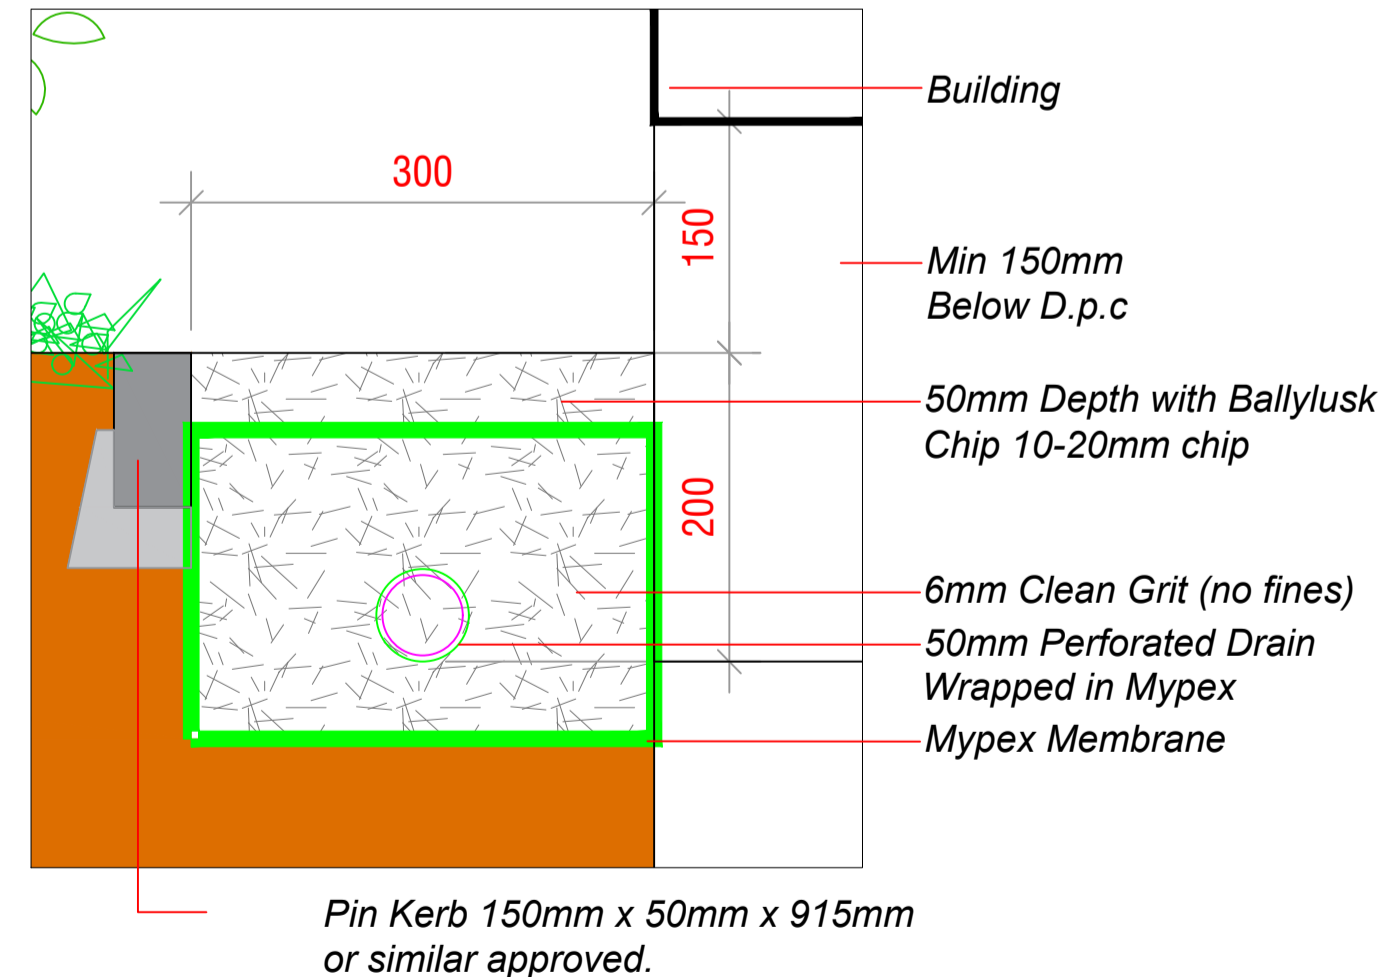

Urban Tree Planting Detail Scale 1:25 (Subject to Services on Site)

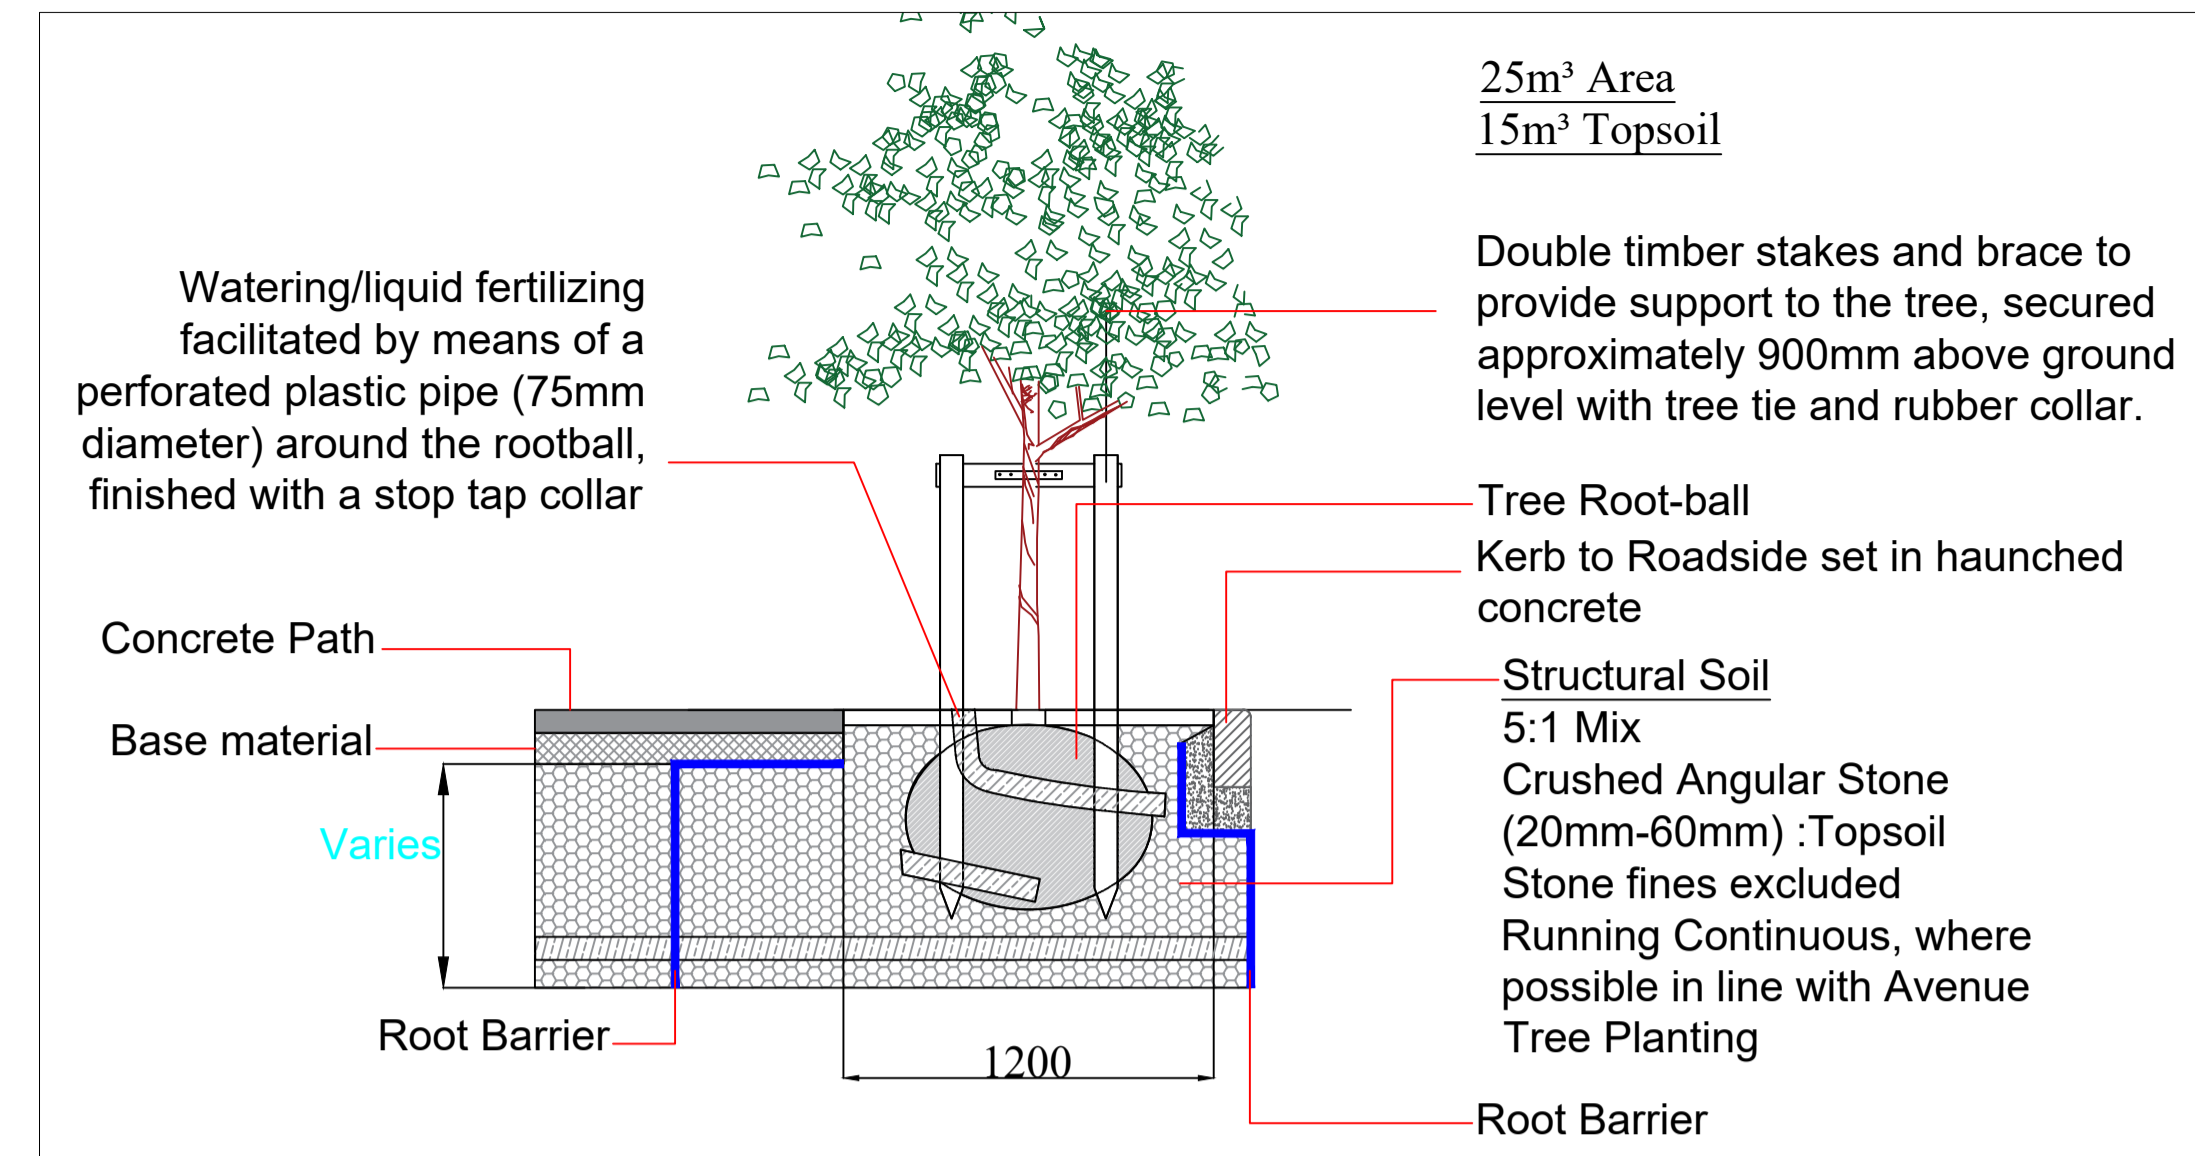

Typical Streetscape Section Scale 1:25

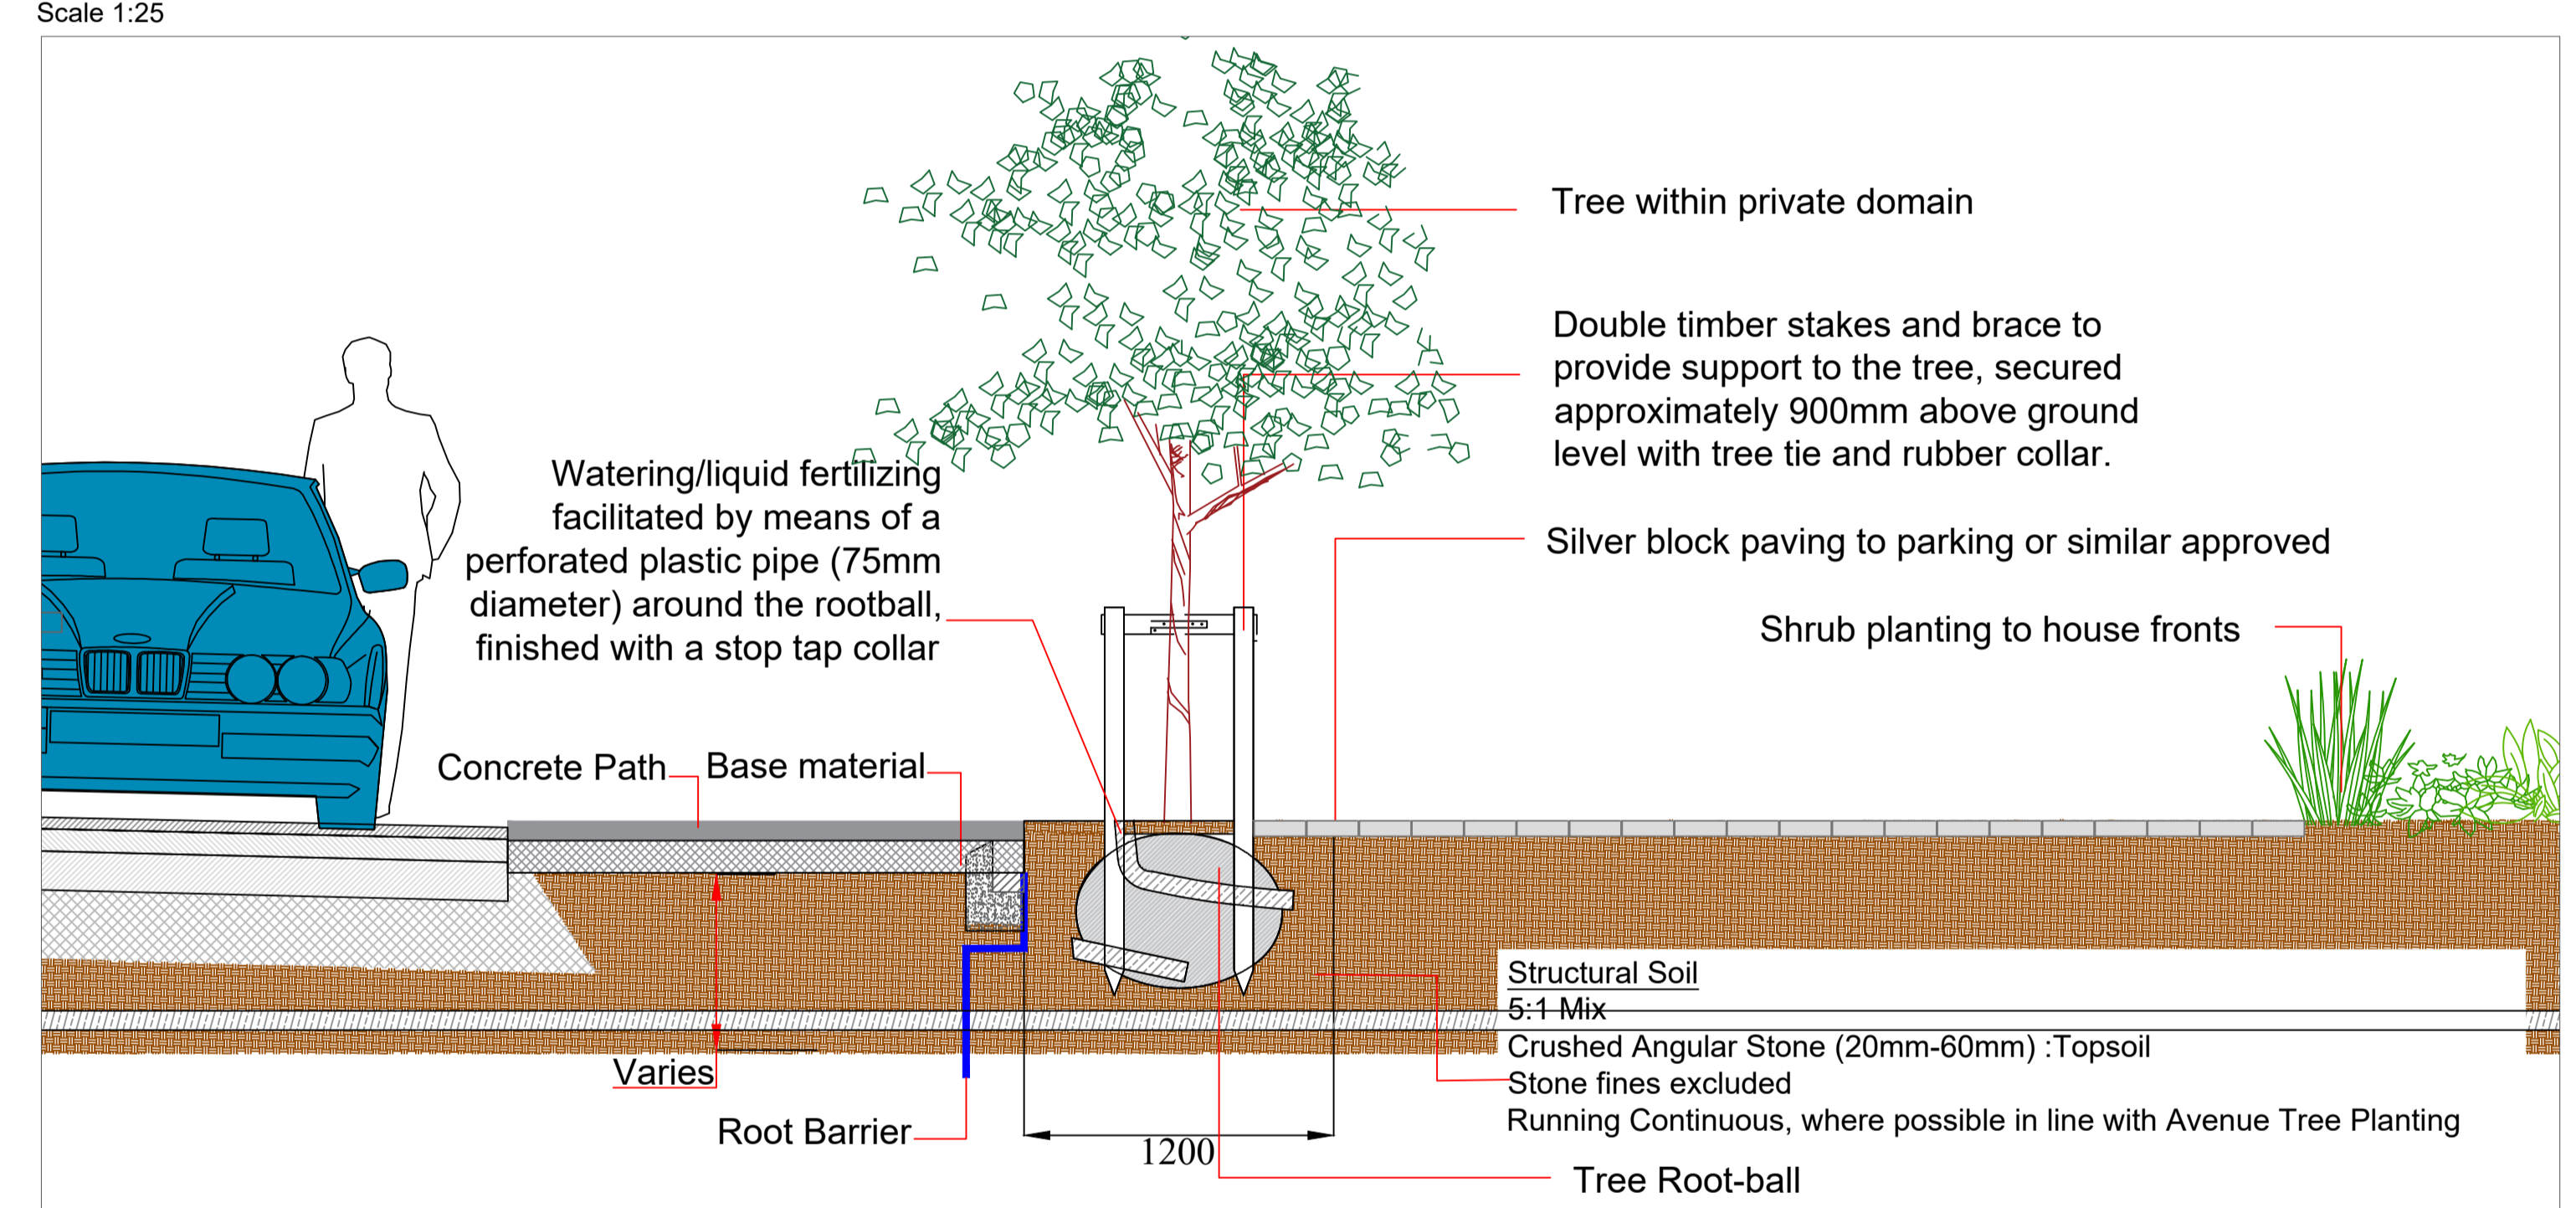

PROPOSED PLANTING SCHEME

Proposed Tree Planting

No.	Name
T1	Acer campestre 'Elsrijk'
T2	Amelanchier grandiflora (3 stem min)
T3	Betula pendula multistem (4 stem min)
T4	Sorbus cashmiriana
T5	Arbutus unedo
T6	Acer griseum
T7	Aesculus hippocastanum
T8	Corylus colurna
T9	Quercus robur fastigiata
T10	Pinus sylvestris
T11	Tilia cordata 'Greenspire'
T12	Pyrus chanticleer

Proposed Shrub Defensive Planting

No.	Name
S1	Lavandula angustifolia
S2	Prunus otto luyken
S3	Prunus laurocerasus

Proposed Groundcover Planting

No.	Name
G1	Persicaria affinis
G2	Berginia cordiflora
G3	Libertia grandiflora
G4	Helleborus niger

Proposed Hedgerow Planting H2

Name
Elaeagnus x ebbingei

Proposed Bulb Planting (House fronts)

No.	Name
B1	Schizostylis coccinea
B2	Kniphofia 'Royal Standard'
B3	Hemerocallis tejas
B4	Crocsmia citronella

Proposed Bulb Planting (Open Space)

No.	Name
B1	Narcissus spp.
B2	Allium spp.
B3	Camassia spp.
B4	Tulipa spp.

Description	By	Date	Proposed Residential Development at - Steeples Road, Duleek, Co. Meath	Scale: Varies	Dwg. 03
Rev H	SHD Site Layout	PR	15.06.21	Client: DSPL Limited	Date: 13.09.19
Rev I	SHD Site Layout	PR	25.08.21	Drawing Title: Landscape Specification Details	Drawing By: PR
Rev J	SHD Site Layout	PR	11.10.21	Job No.: 2019 - 1506	Checked By: RMD
Rev K	SHD Site Layout	PR	04.04.21	Ronan MacDiarmada + Associates Ltd. Landscape Architects and Consultants. Tootenhill, Rathcoole, Co. Dublin tel: +353 1 412 4476 mob: 086 26 25 438 e-mail: ronan@rmd.ie	